


# New Collegiate Church St. Trinitatis

123456


Revision





Interior Perspectives

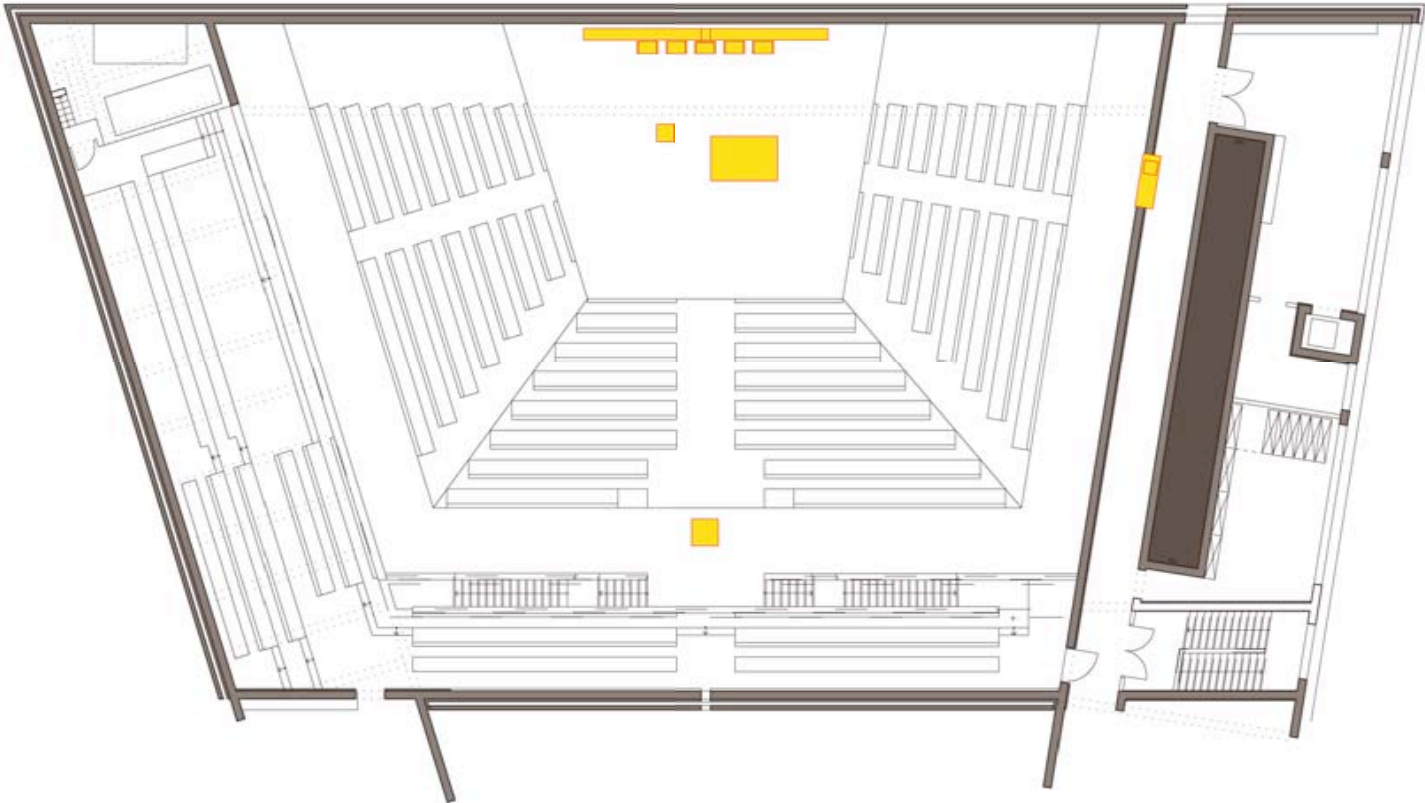

Plan 1:100

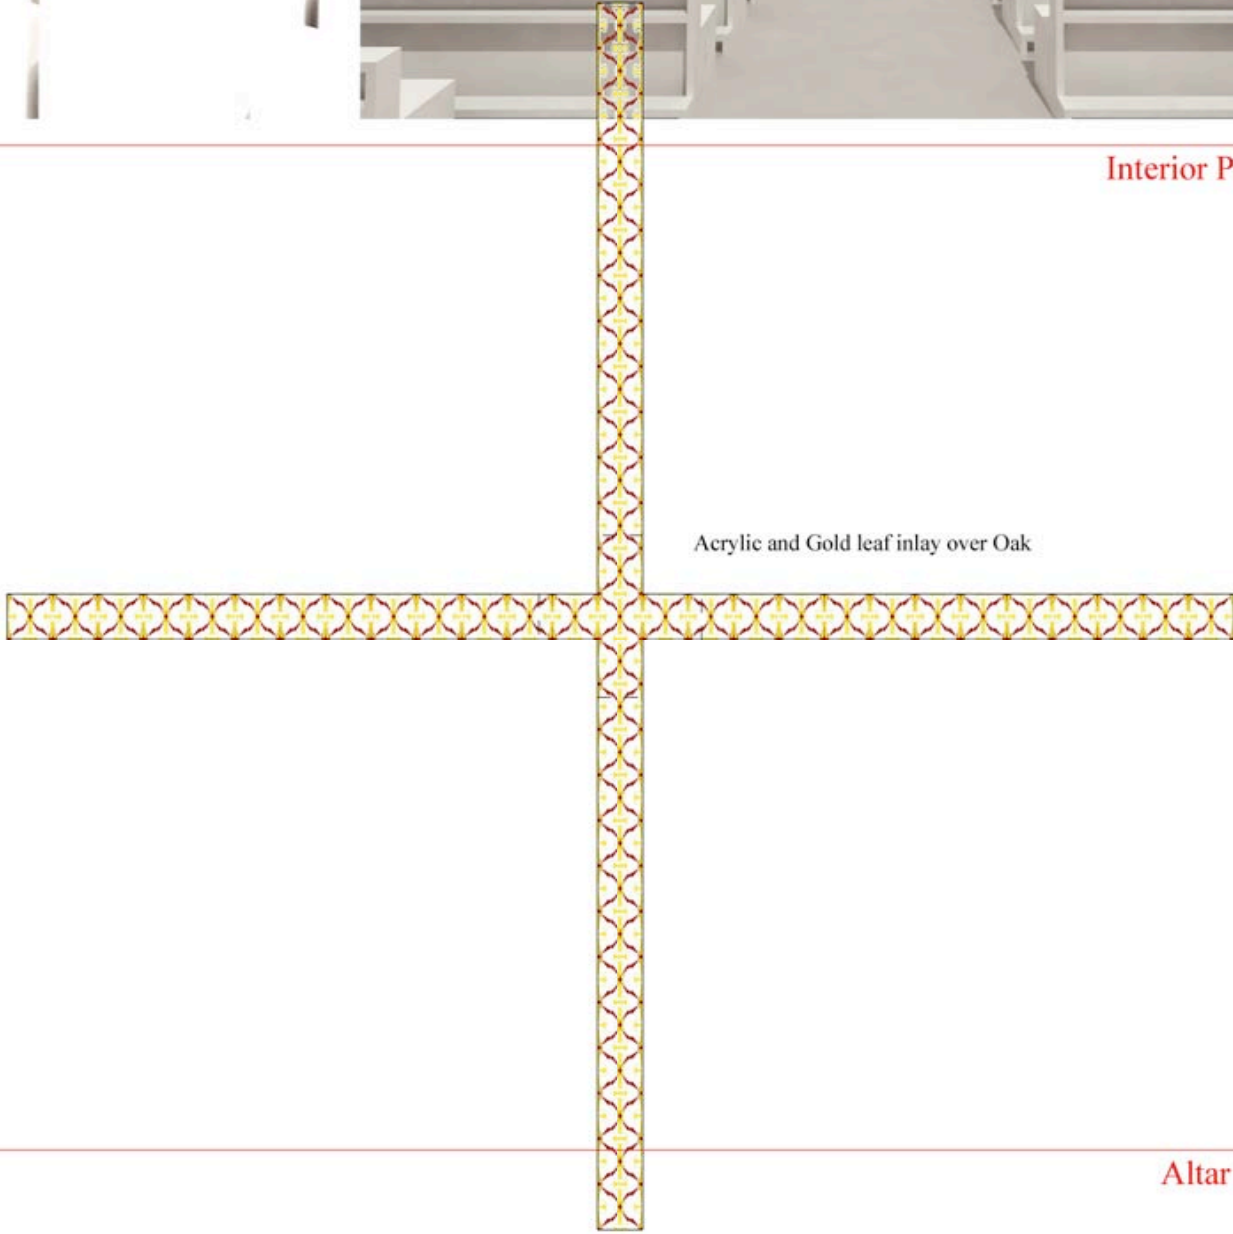


Altar Cross 1:10

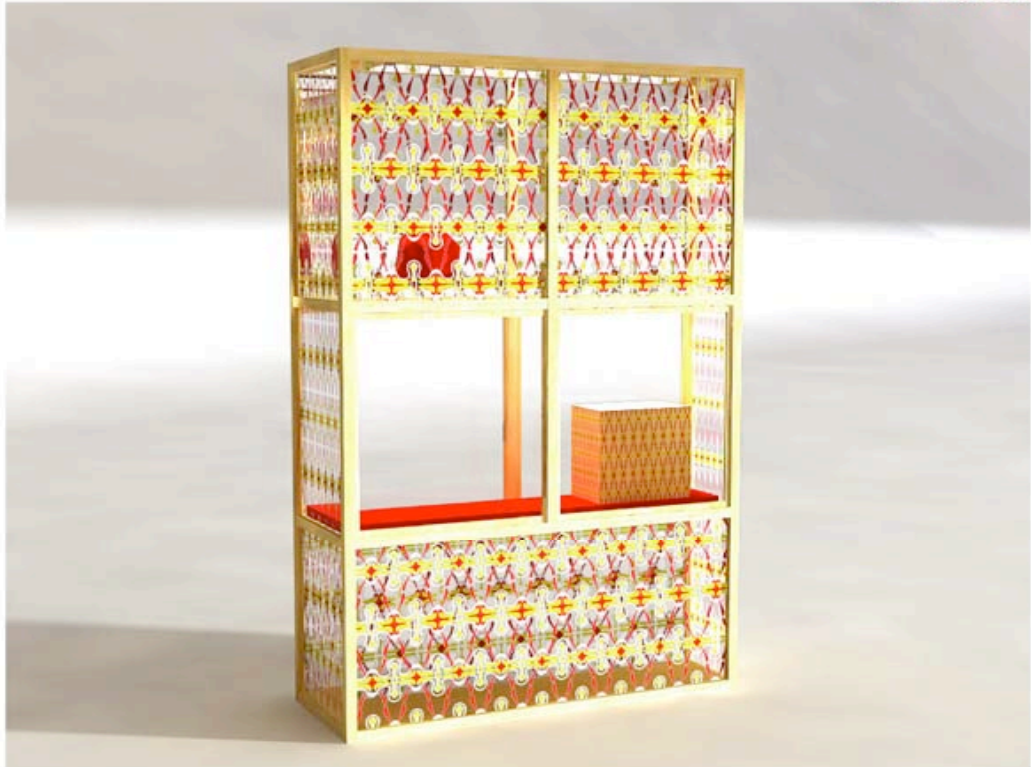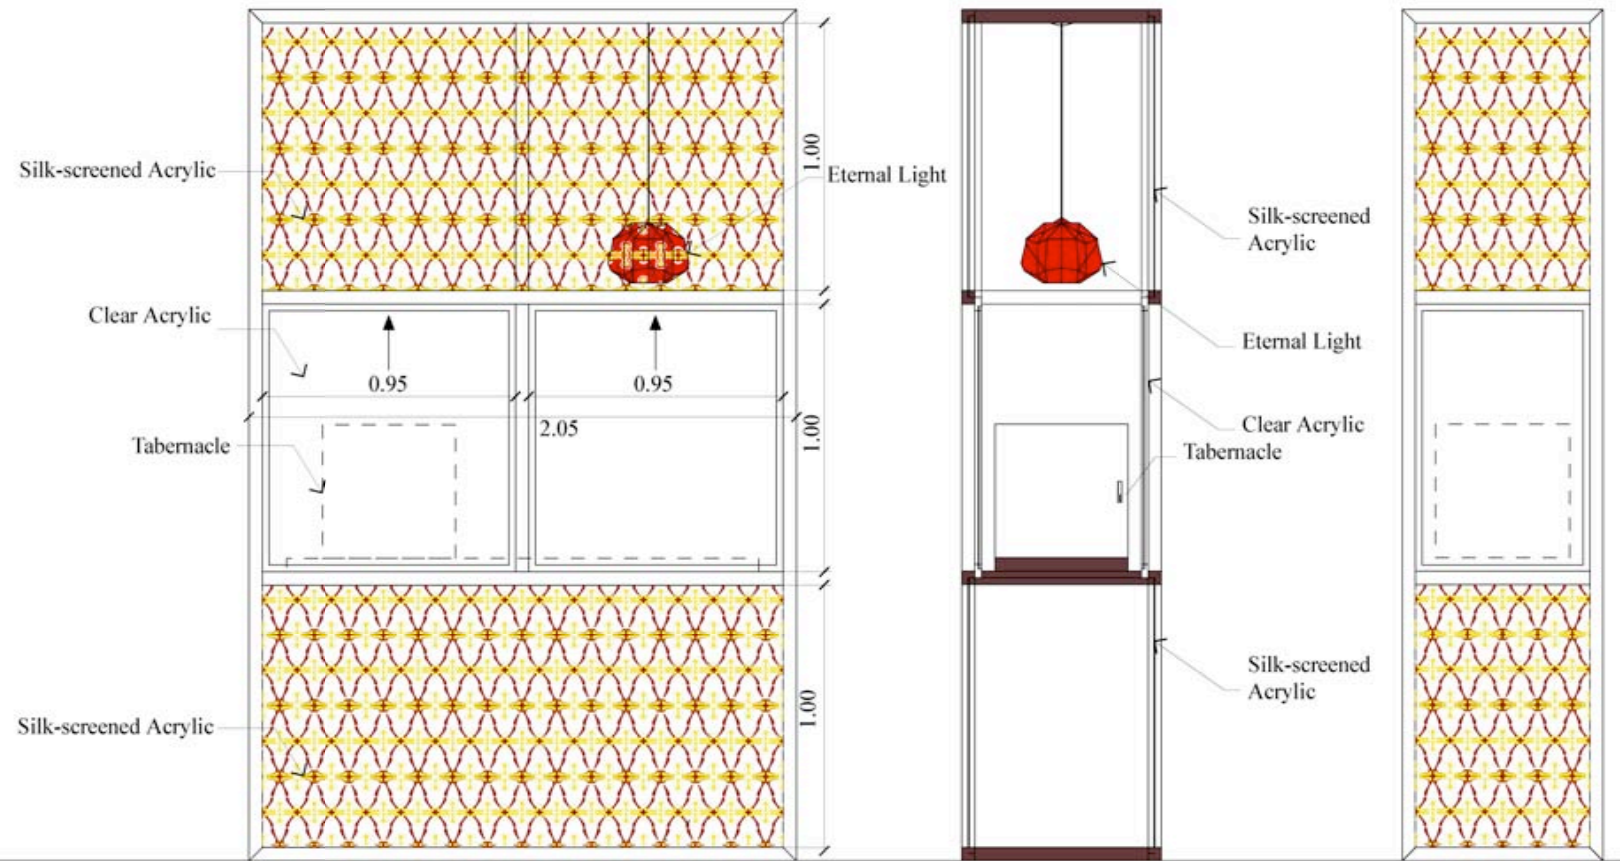


Tabernacle 1:10

Tabernacle

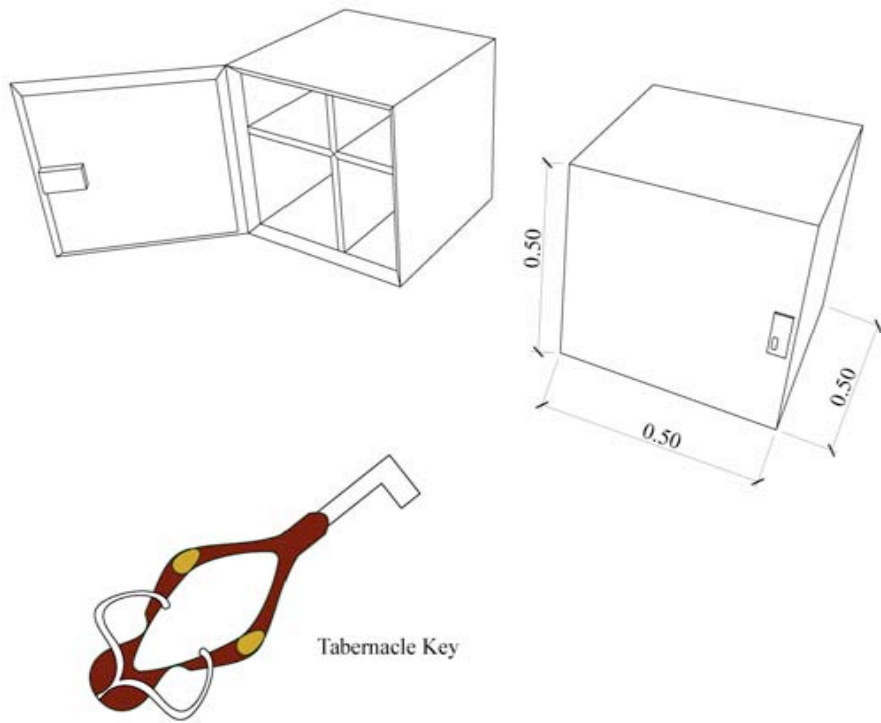


Tabernacle

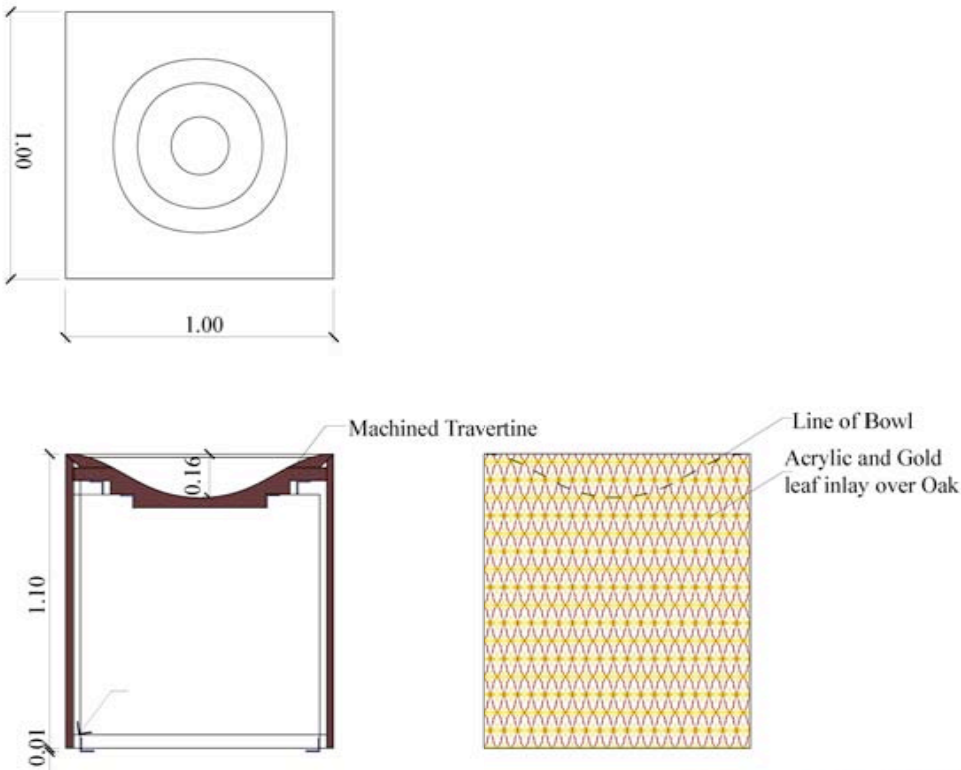

Baptismal Font 1:10







Baptismal Font

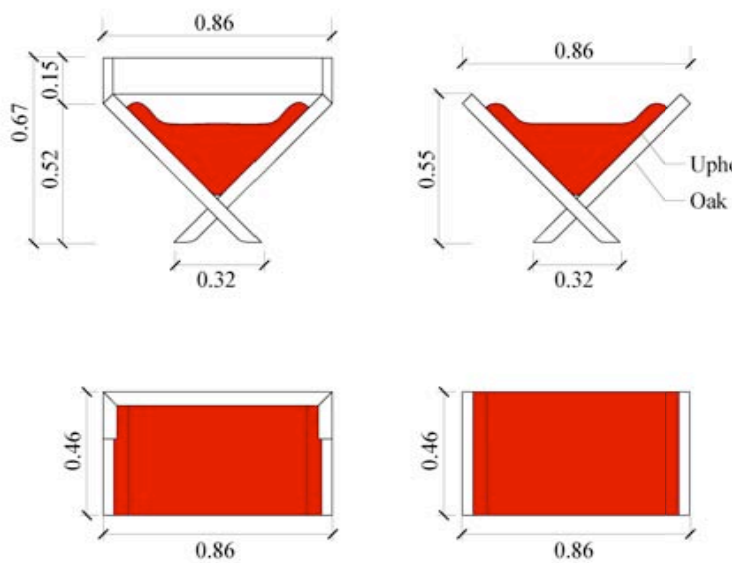


Sedilia 1:10

Sedilia

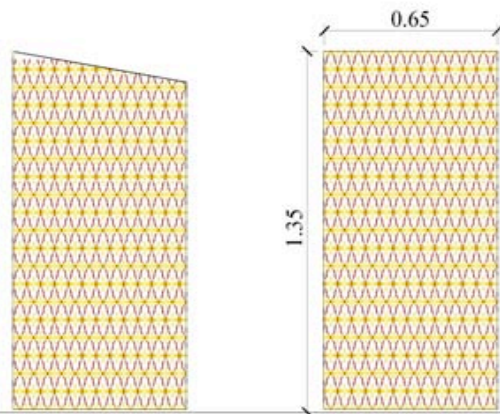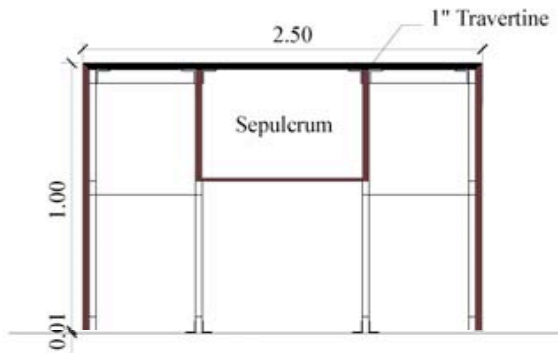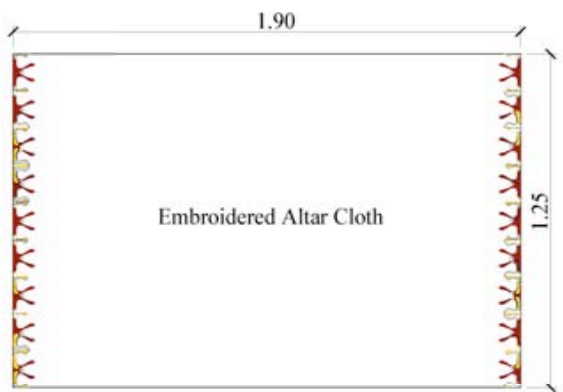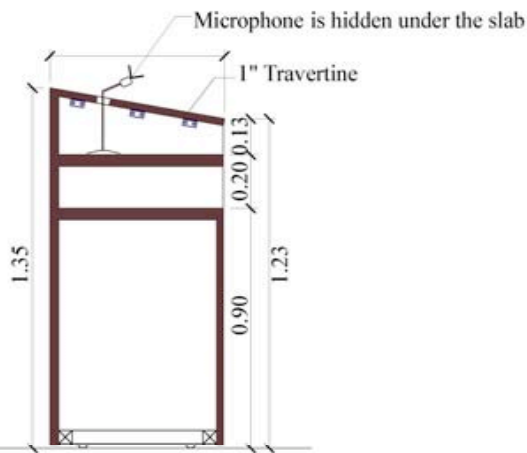

Acrylic and Gold leaf inlay over Oak

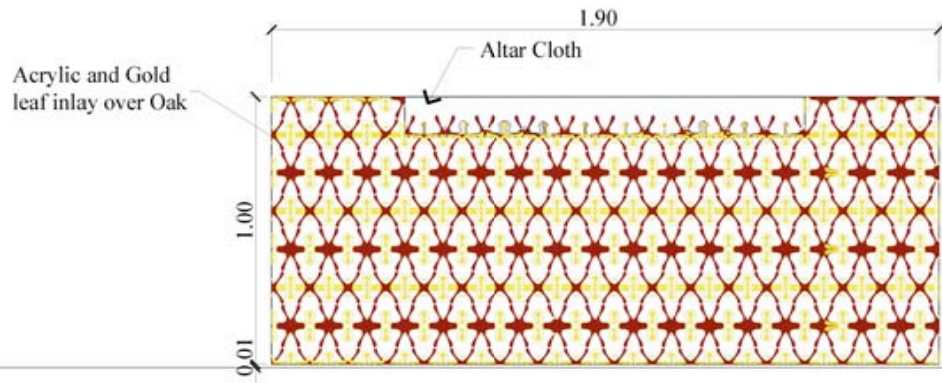

Ambo 1:10

Altar 1:10